


Individual native trees
 3 no Oak
 3 no Silver birch
 3 no Scots pine

NOTE:
 Proposed close mowing next to footpaths and under fruit trees
 Proposed reduced mowing elsewhere to encourage wildflowers,
 increase food for wildlife, and increase numbers of pollinating insects.



Trees for Congleton Site		
Holmes Chapel Road		
Title	Proposed planting plan Firbeck Close	Date 06.09.21
Drawing Number	21-22/HC/1a	Drawn By RB
		Scale 1:500 @A4



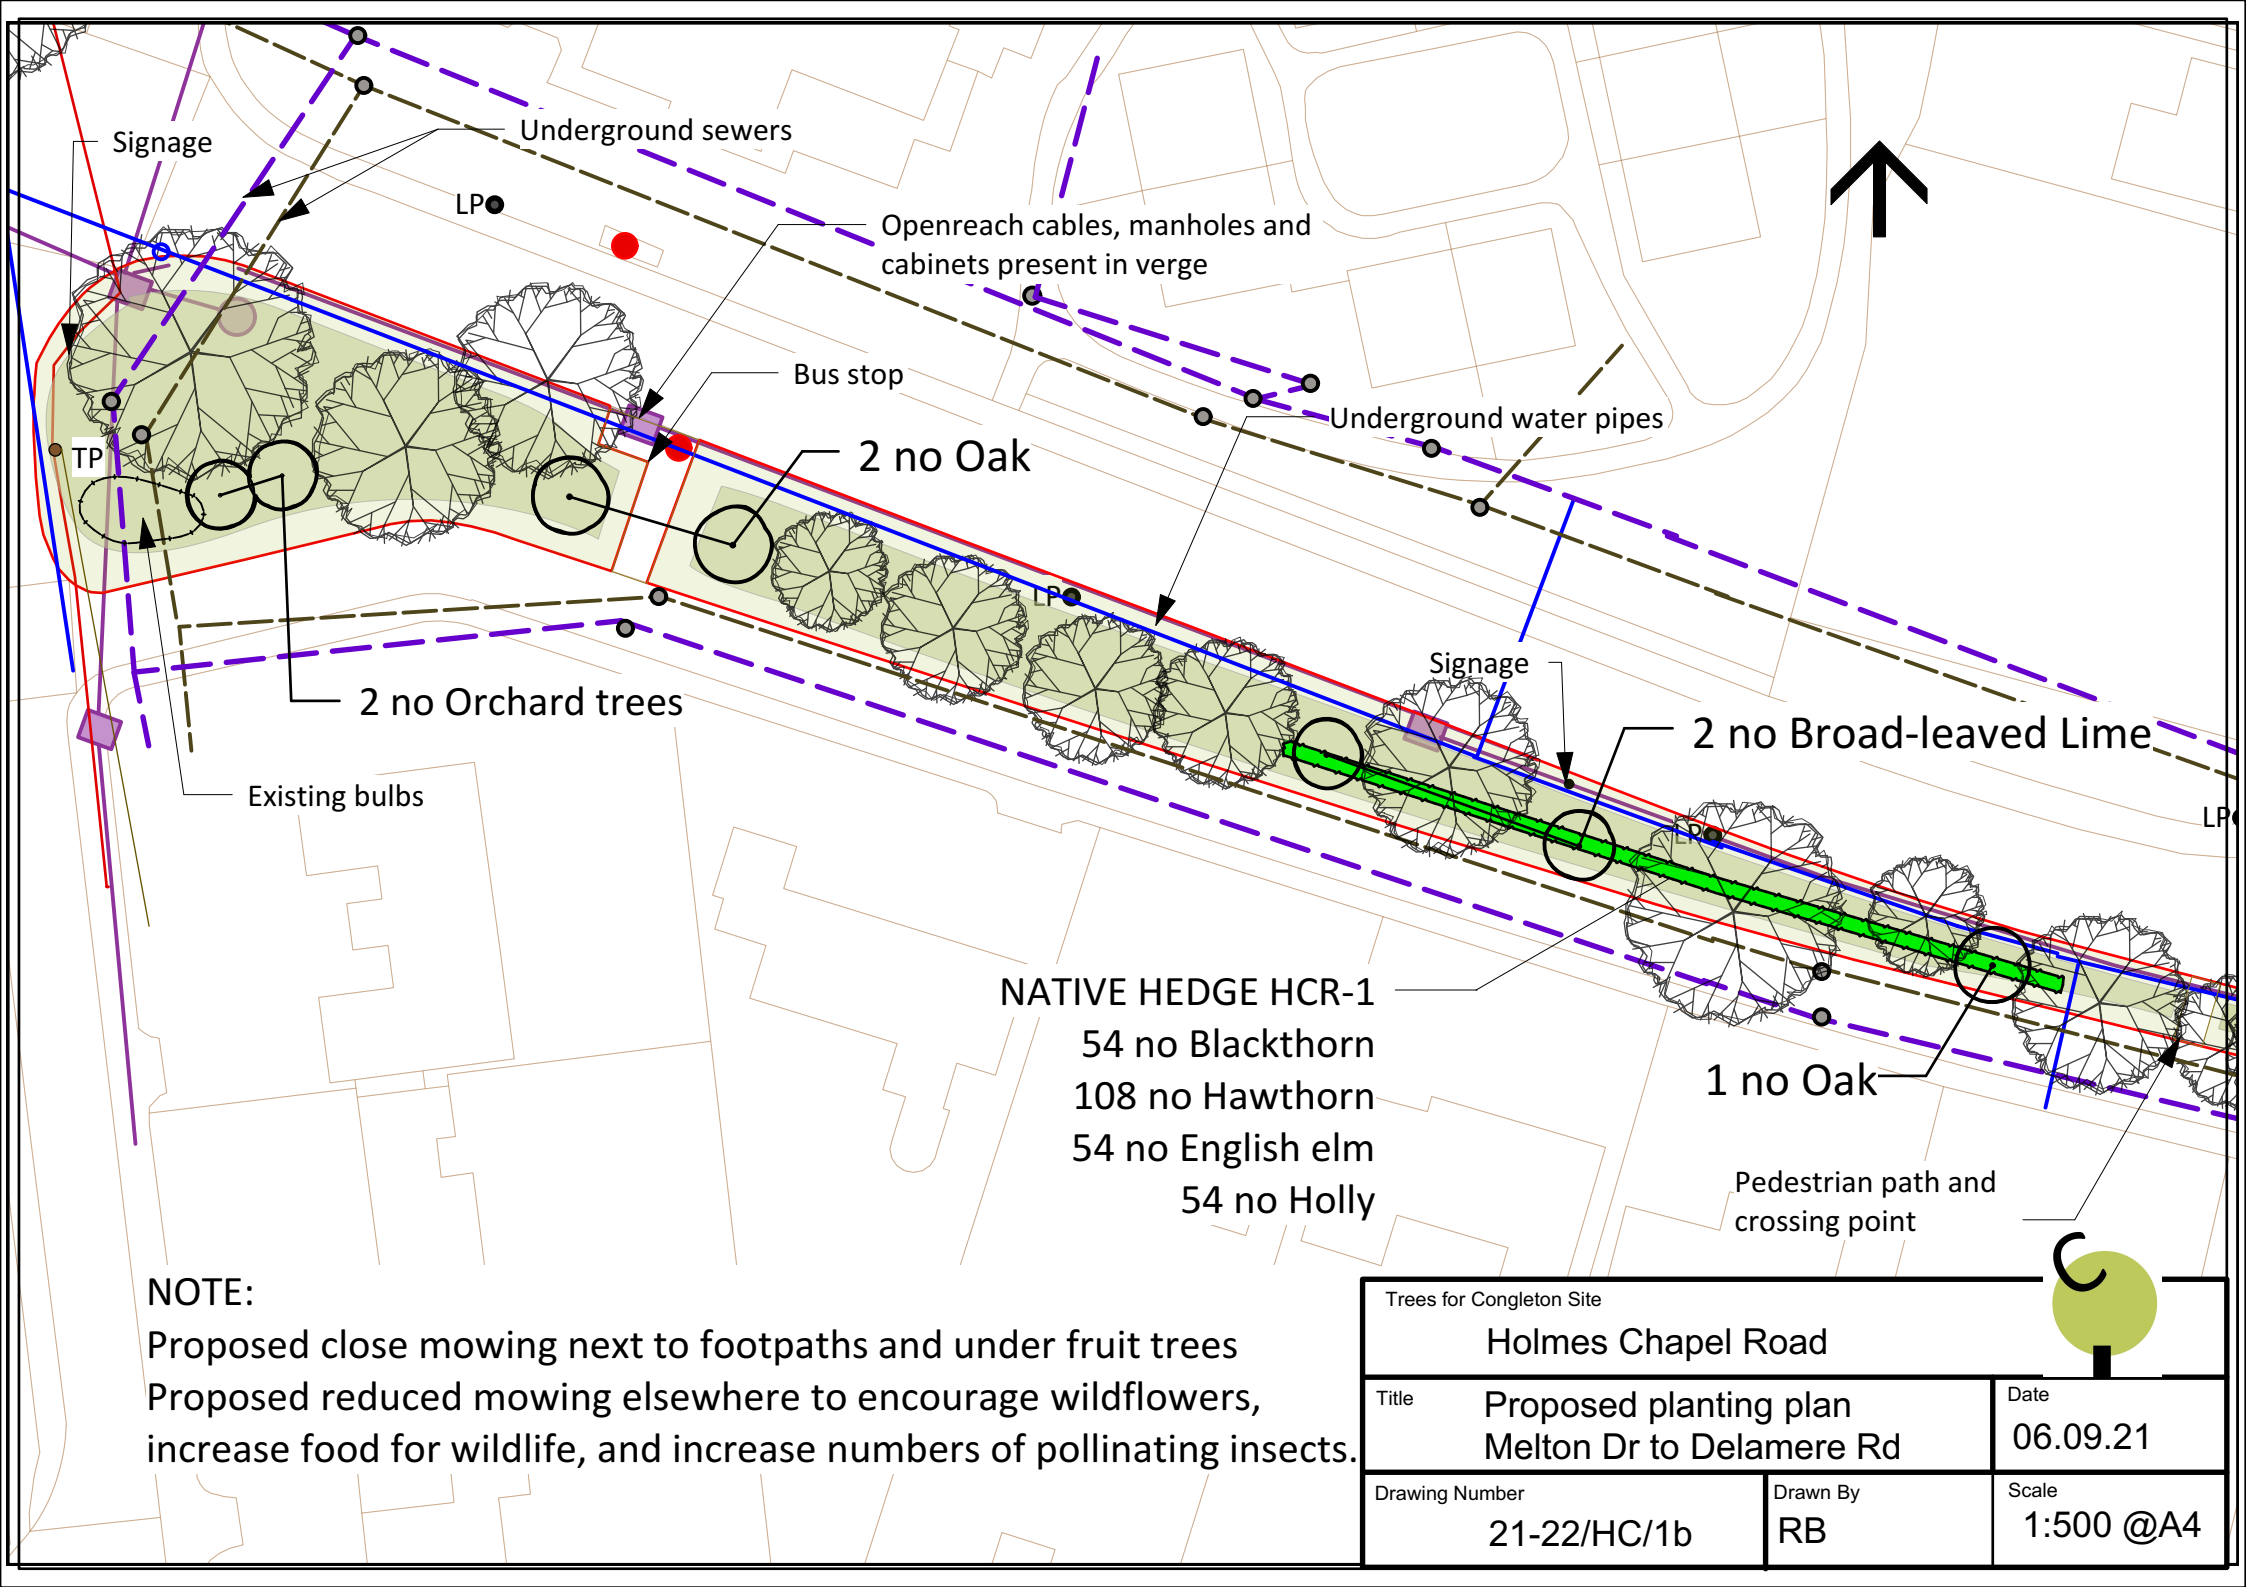


NOTE:
 Proposed close mowing next to footpaths and under fruit trees
 Proposed reduced mowing elsewhere to encourage wildflowers,
 increase food for wildlife, and increase numbers of pollinating insects.

Trees for Congleton Site		
Holmes Chapel Road		
Title	Proposed planting plan Melton Dr to Delamere Rd	Date 06.09.21
Drawing Number	21-22/HC/1b	Drawn By RB
		Scale 1:500 @A4

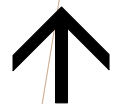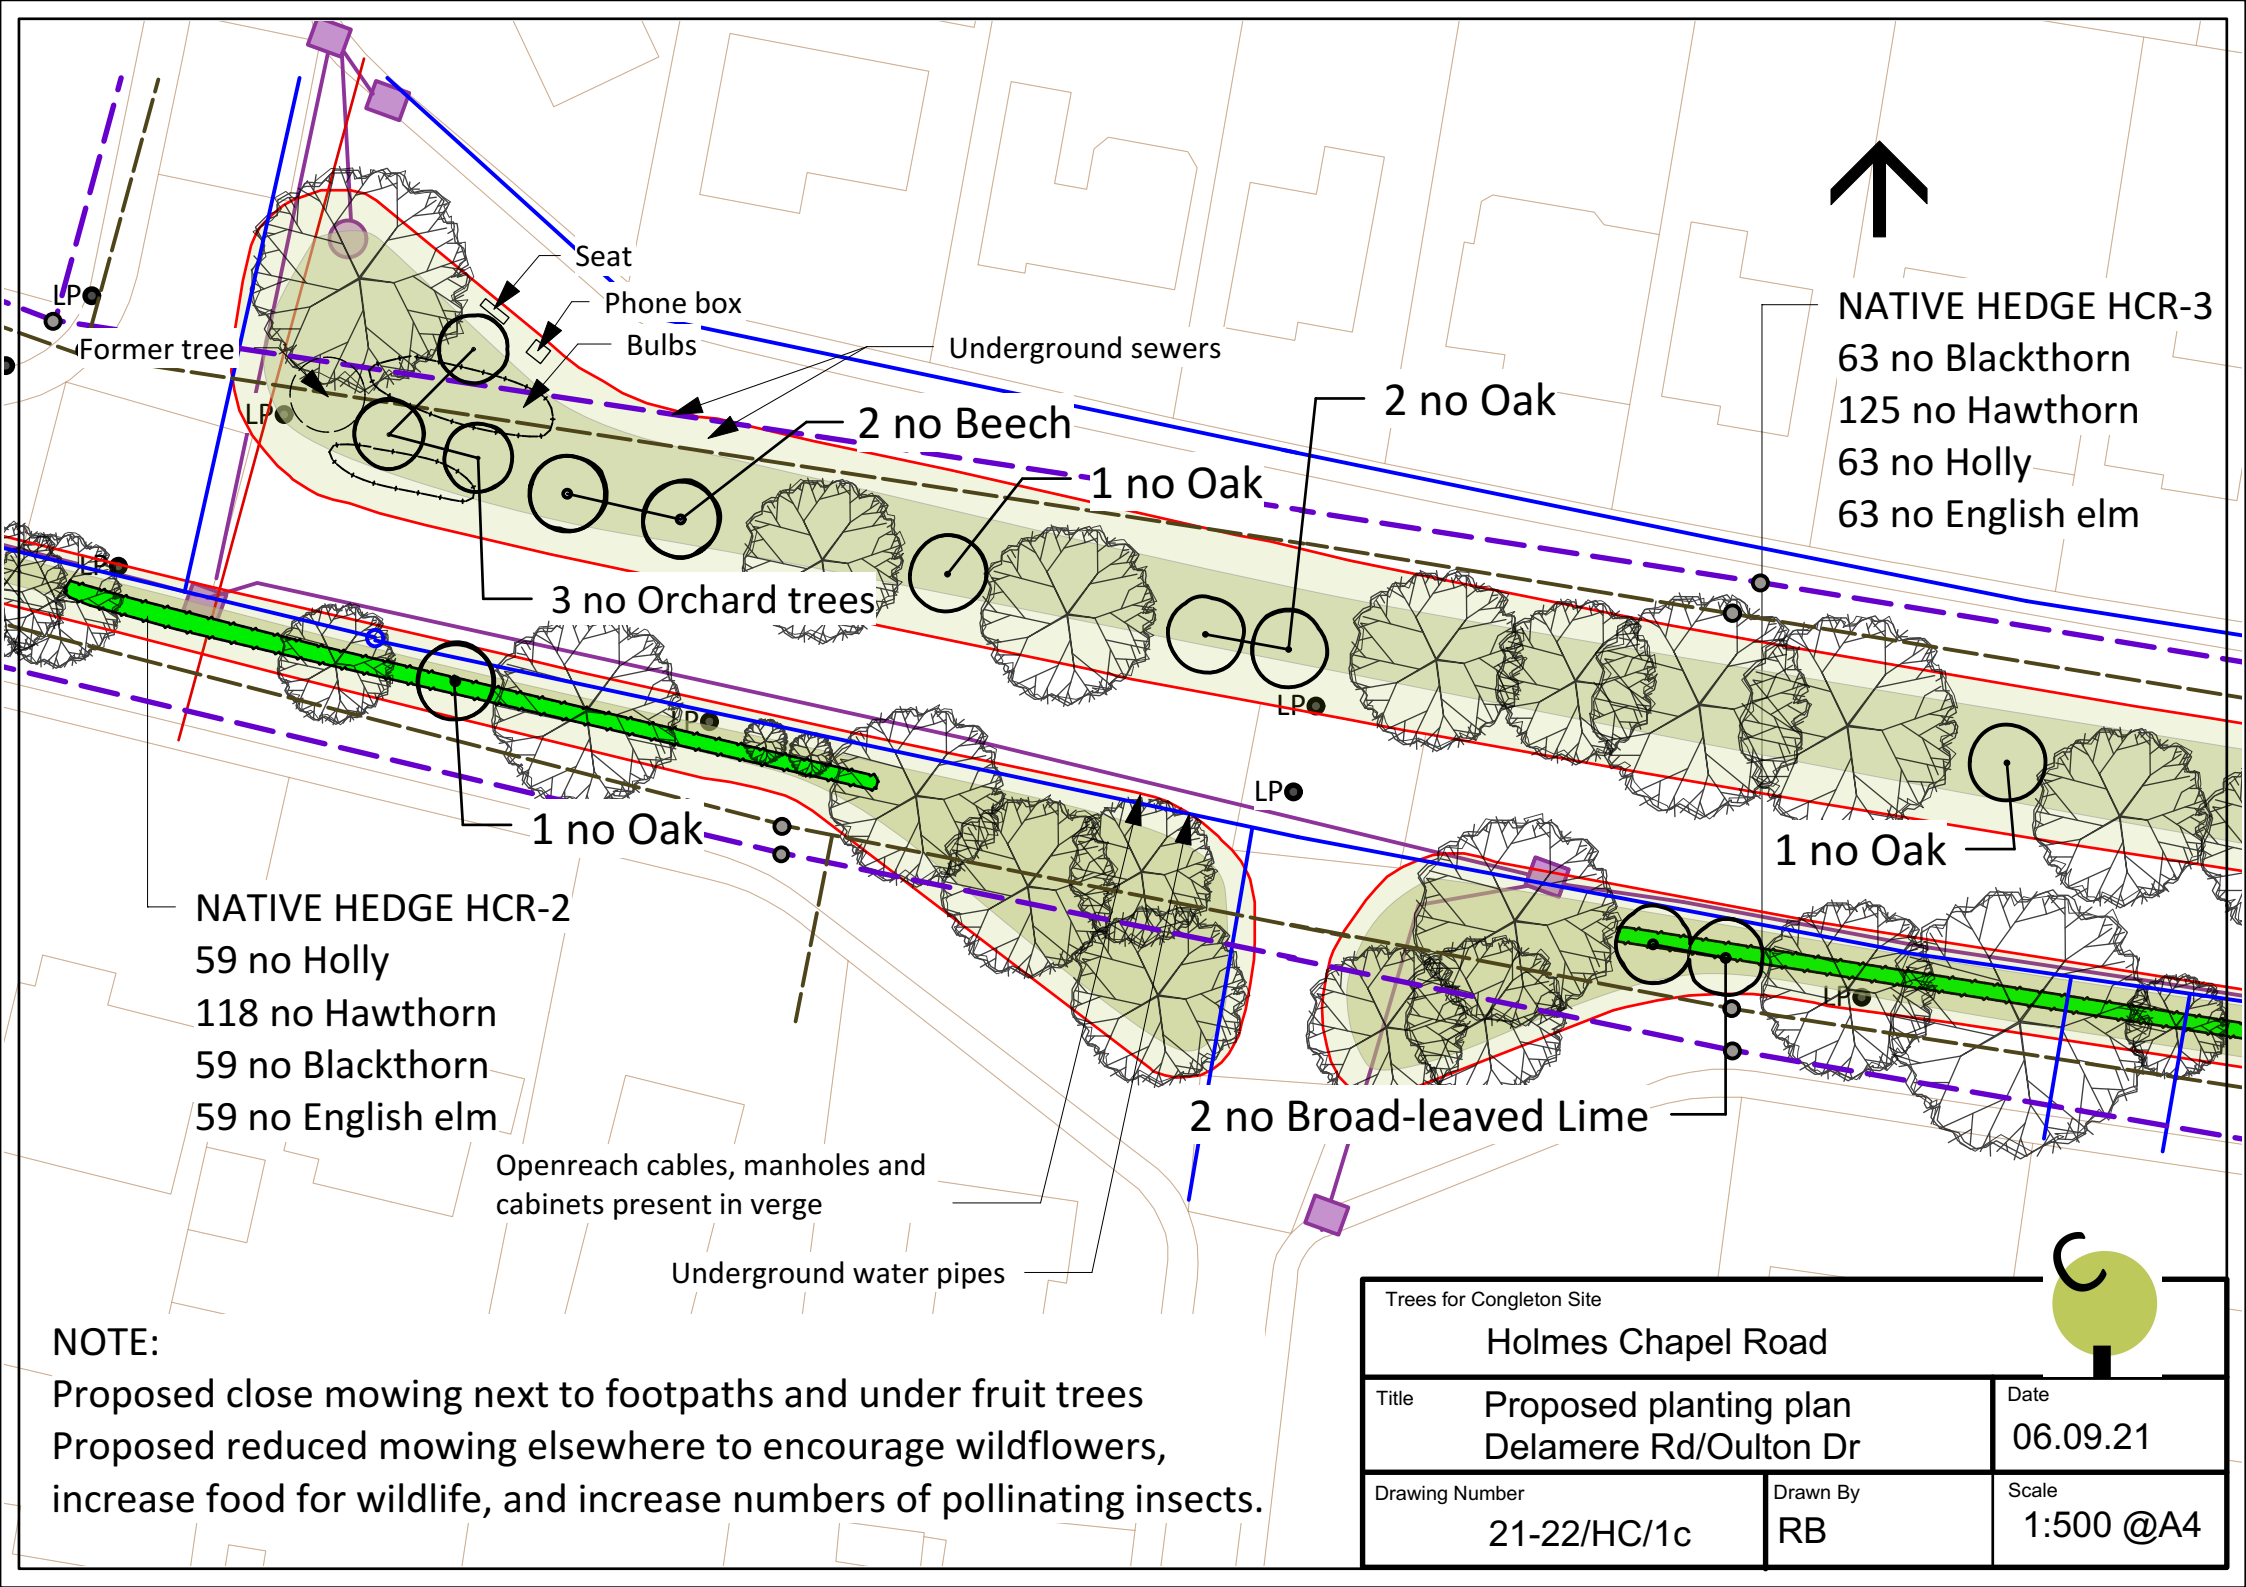

NOTE:
 Proposed close mowing next to footpaths and under fruit trees
 Proposed reduced mowing elsewhere to encourage wildflowers,
 increase food for wildlife, and increase numbers of pollinating insects.

Trees for Congleton Site		
Holmes Chapel Road		
Title	Proposed planting plan Delamere Rd/Oulton Dr	Date 06.09.21
Drawing Number	21-22/HC/1c	Scale 1:500 @A4
Drawn By	RB	

NATIVE HEDGE HCR-4
 66 no Blackthorn
 133 no Hawthorn
 66 no Holly
 66 no English elm

4 no Broad-leaved Lime
 NATIVE HEDGE HCR-5
 45 no Holly
 113 no Hawthorn
 45 no Blackthorn
 45 no English elm

2 no Oak

1 no Oak

1 no Oak

1 no Oak


NATIVE HEDGE HCR-6
 51 no Blackthorn
 103 no Hawthorn
 51 no Holly
 51 no English elm


1 no Oak

1 no Oak

For hedge plant numbers
 see Drawing 21-22/HC/1c
 (Delamere Rd/Oulton Dr)

NOTE:
 Proposed close mowing next to footpaths and under fruit trees
 Proposed reduced mowing elsewhere to encourage wildflowers,
 increase food for wildlife, and increase numbers of pollinating insects.

Trees for Congleton Site			
Holmes Chapel Road			
Title	Proposed planting plan East of Oulton Dr	Date	06.09.21
Drawing Number	21-22/HC/1d	Drawn By	RB
		Scale	1:500 @A4

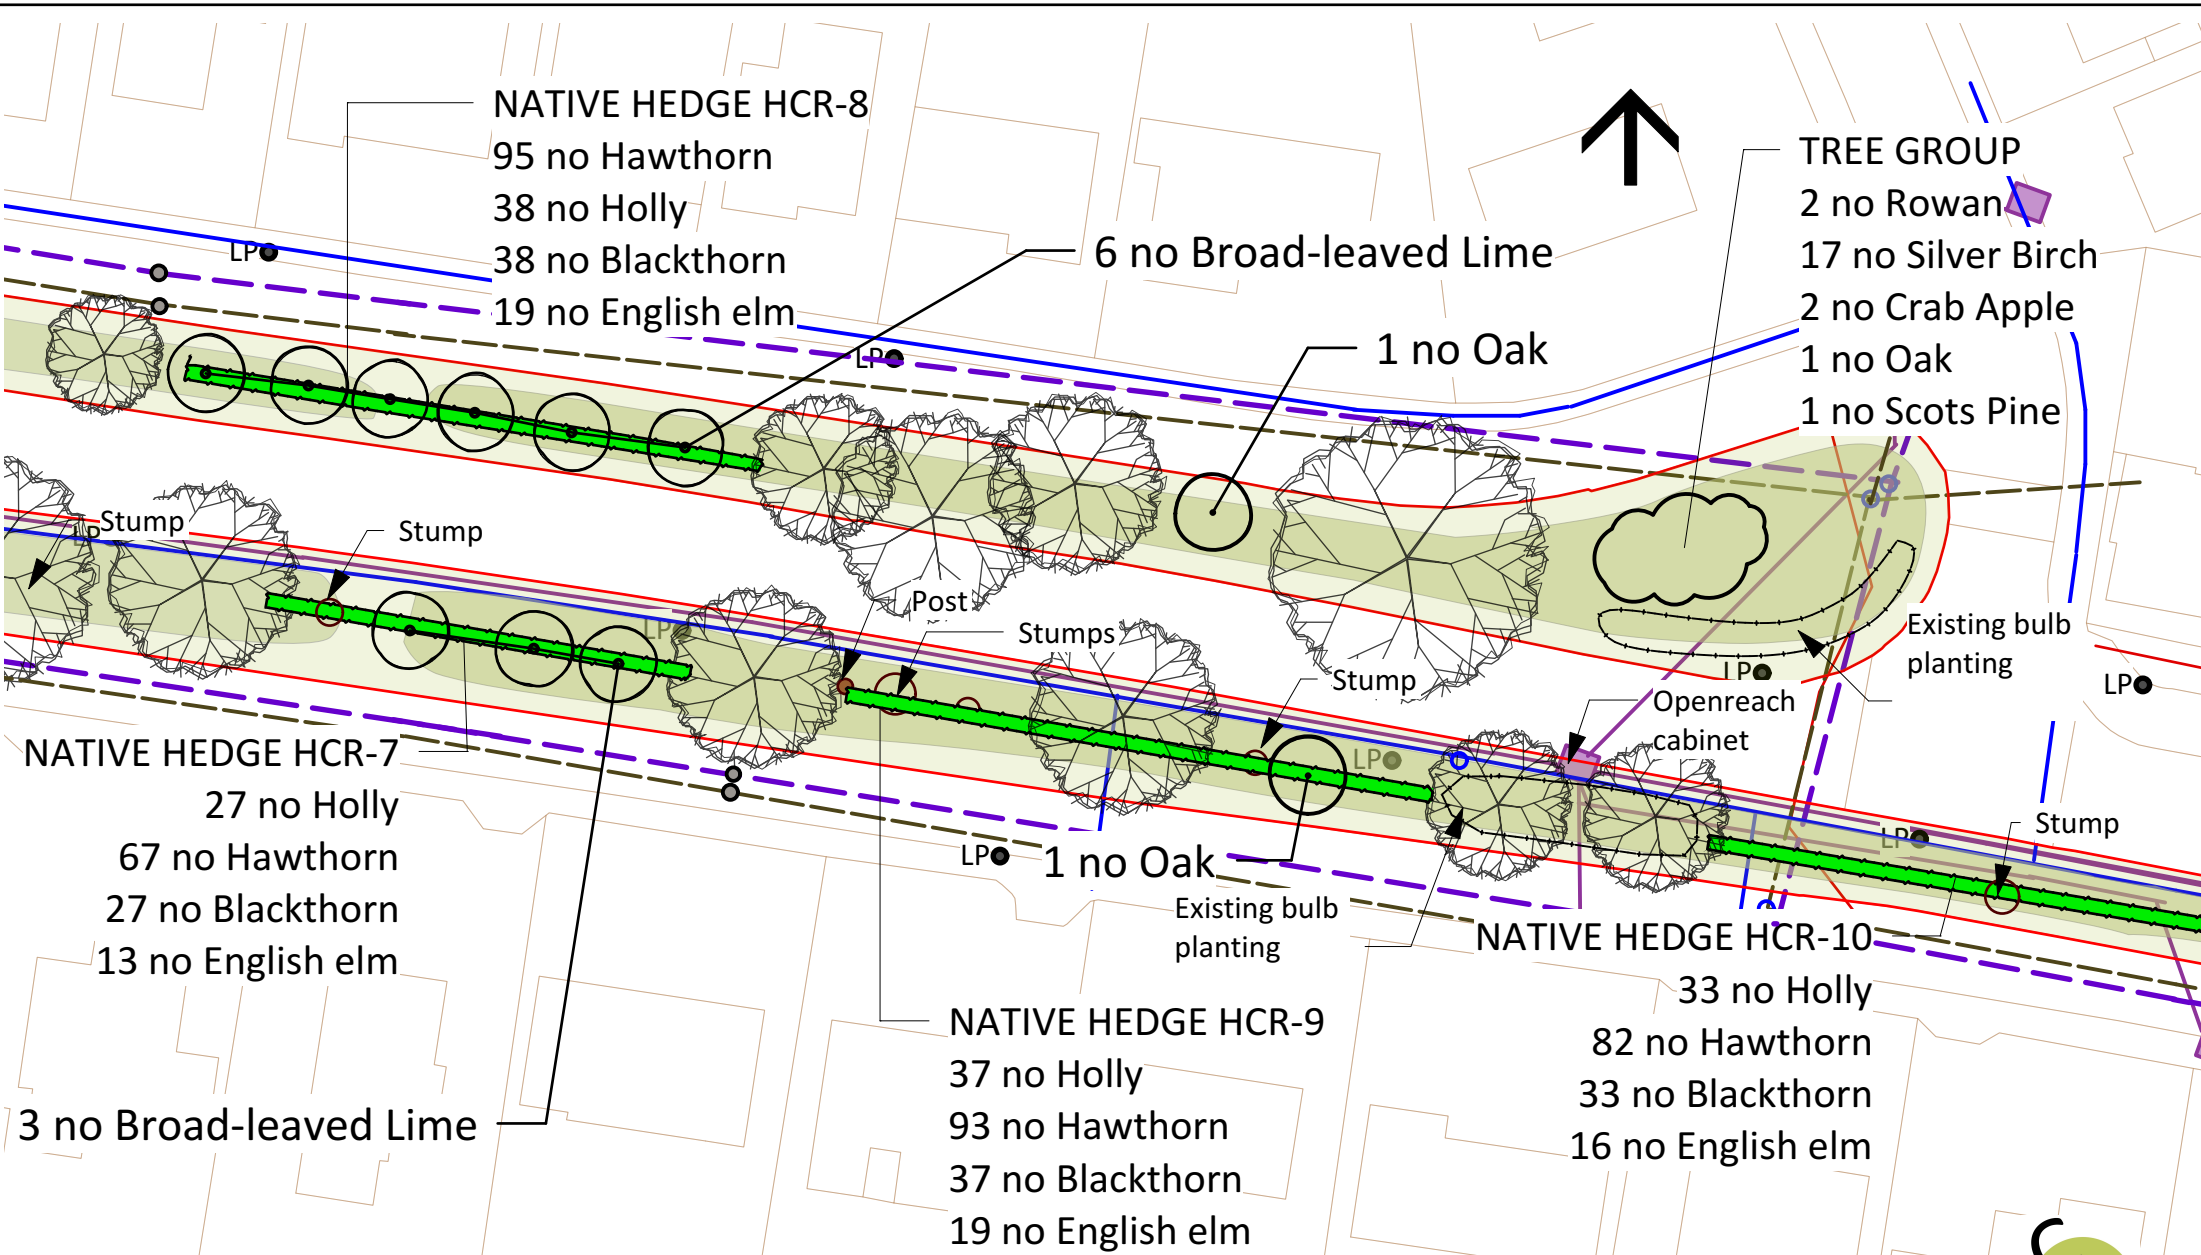

NOTE:
 Proposed close mowing next to footpaths and under fruit trees
 Proposed reduced mowing elsewhere to encourage wildflowers,
 increase food for wildlife, and increase numbers of pollinating insects.

Trees for Congleton Site		
Holmes Chapel Road		
Title	Proposed planting plan West of Cumberland Road	Date 06.09.21
Drawing Number	21-22/HC/1e	Drawn By RB
		Scale 1:500 @A4